


JENSEN VILLAGE Beaches Church Building Extension

Counterpoint Architecture
Rev P1 25.03.22

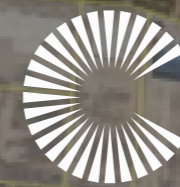

COUNTERPOINT

CONTENTS	PAGE
Overall Masterplan	1
Proposed building stages	2
Proposed site plan	3
Proposed concept	4
Proposed floor plan	5
3D Perspectives	6-8



A 487 Flinders Street, Townsville, Queensland 4810
P +61 7 4724 0990
E hello.cpoint.com.au
W www.cpoint.com.au
ABN 91 619 847 906


OVERALL MASTERPLAN

Scale 1:1500


Site size: 94960m² / 23.4 acres




PROPOSED BUILDING STAGES

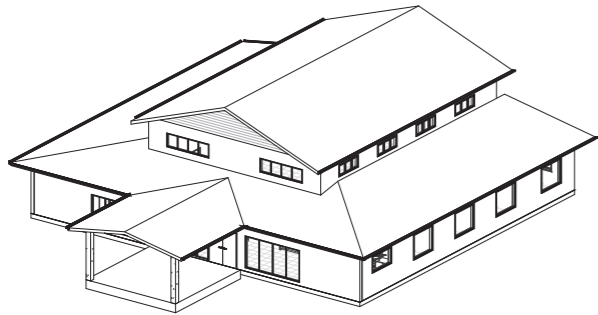

EXISTING BUILDING

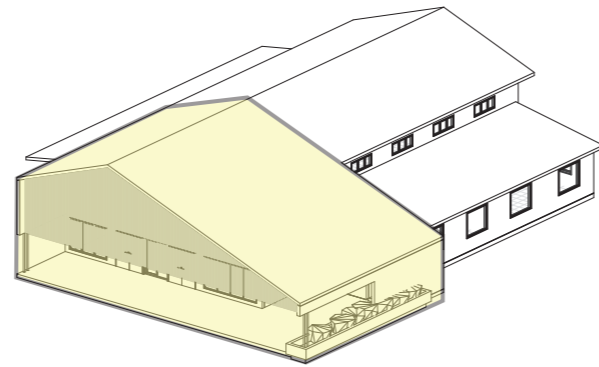

STAGE 1

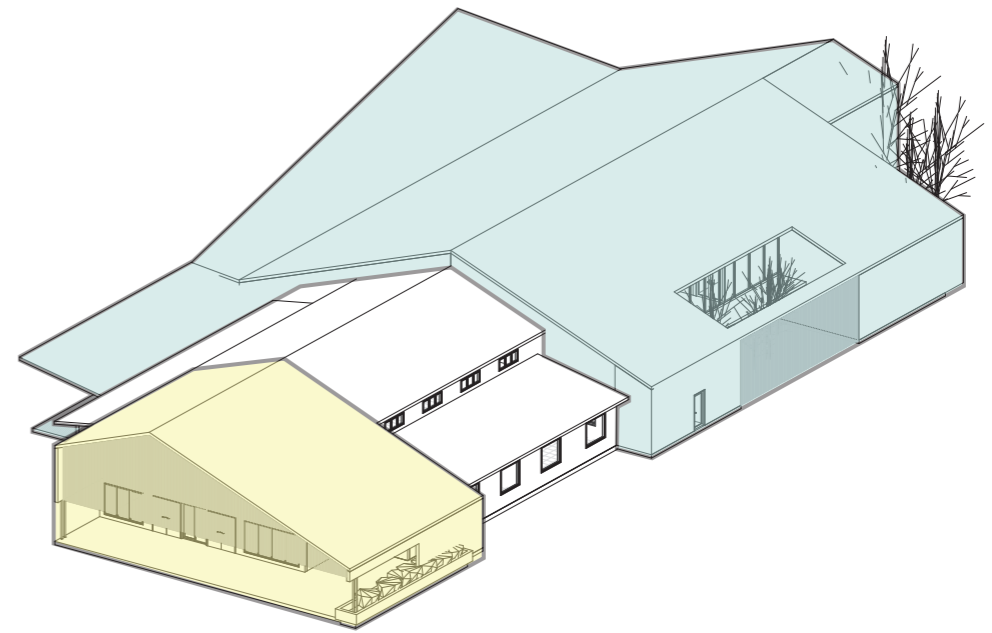

STAGE 2



PROPOSED BUILDING EXTENSION CONCEPT

SITE PLAN


Scale 1:500



PROPOSED BUILDING EXTENSION CONCEPT

FLOOR PLAN


Scale 1:200

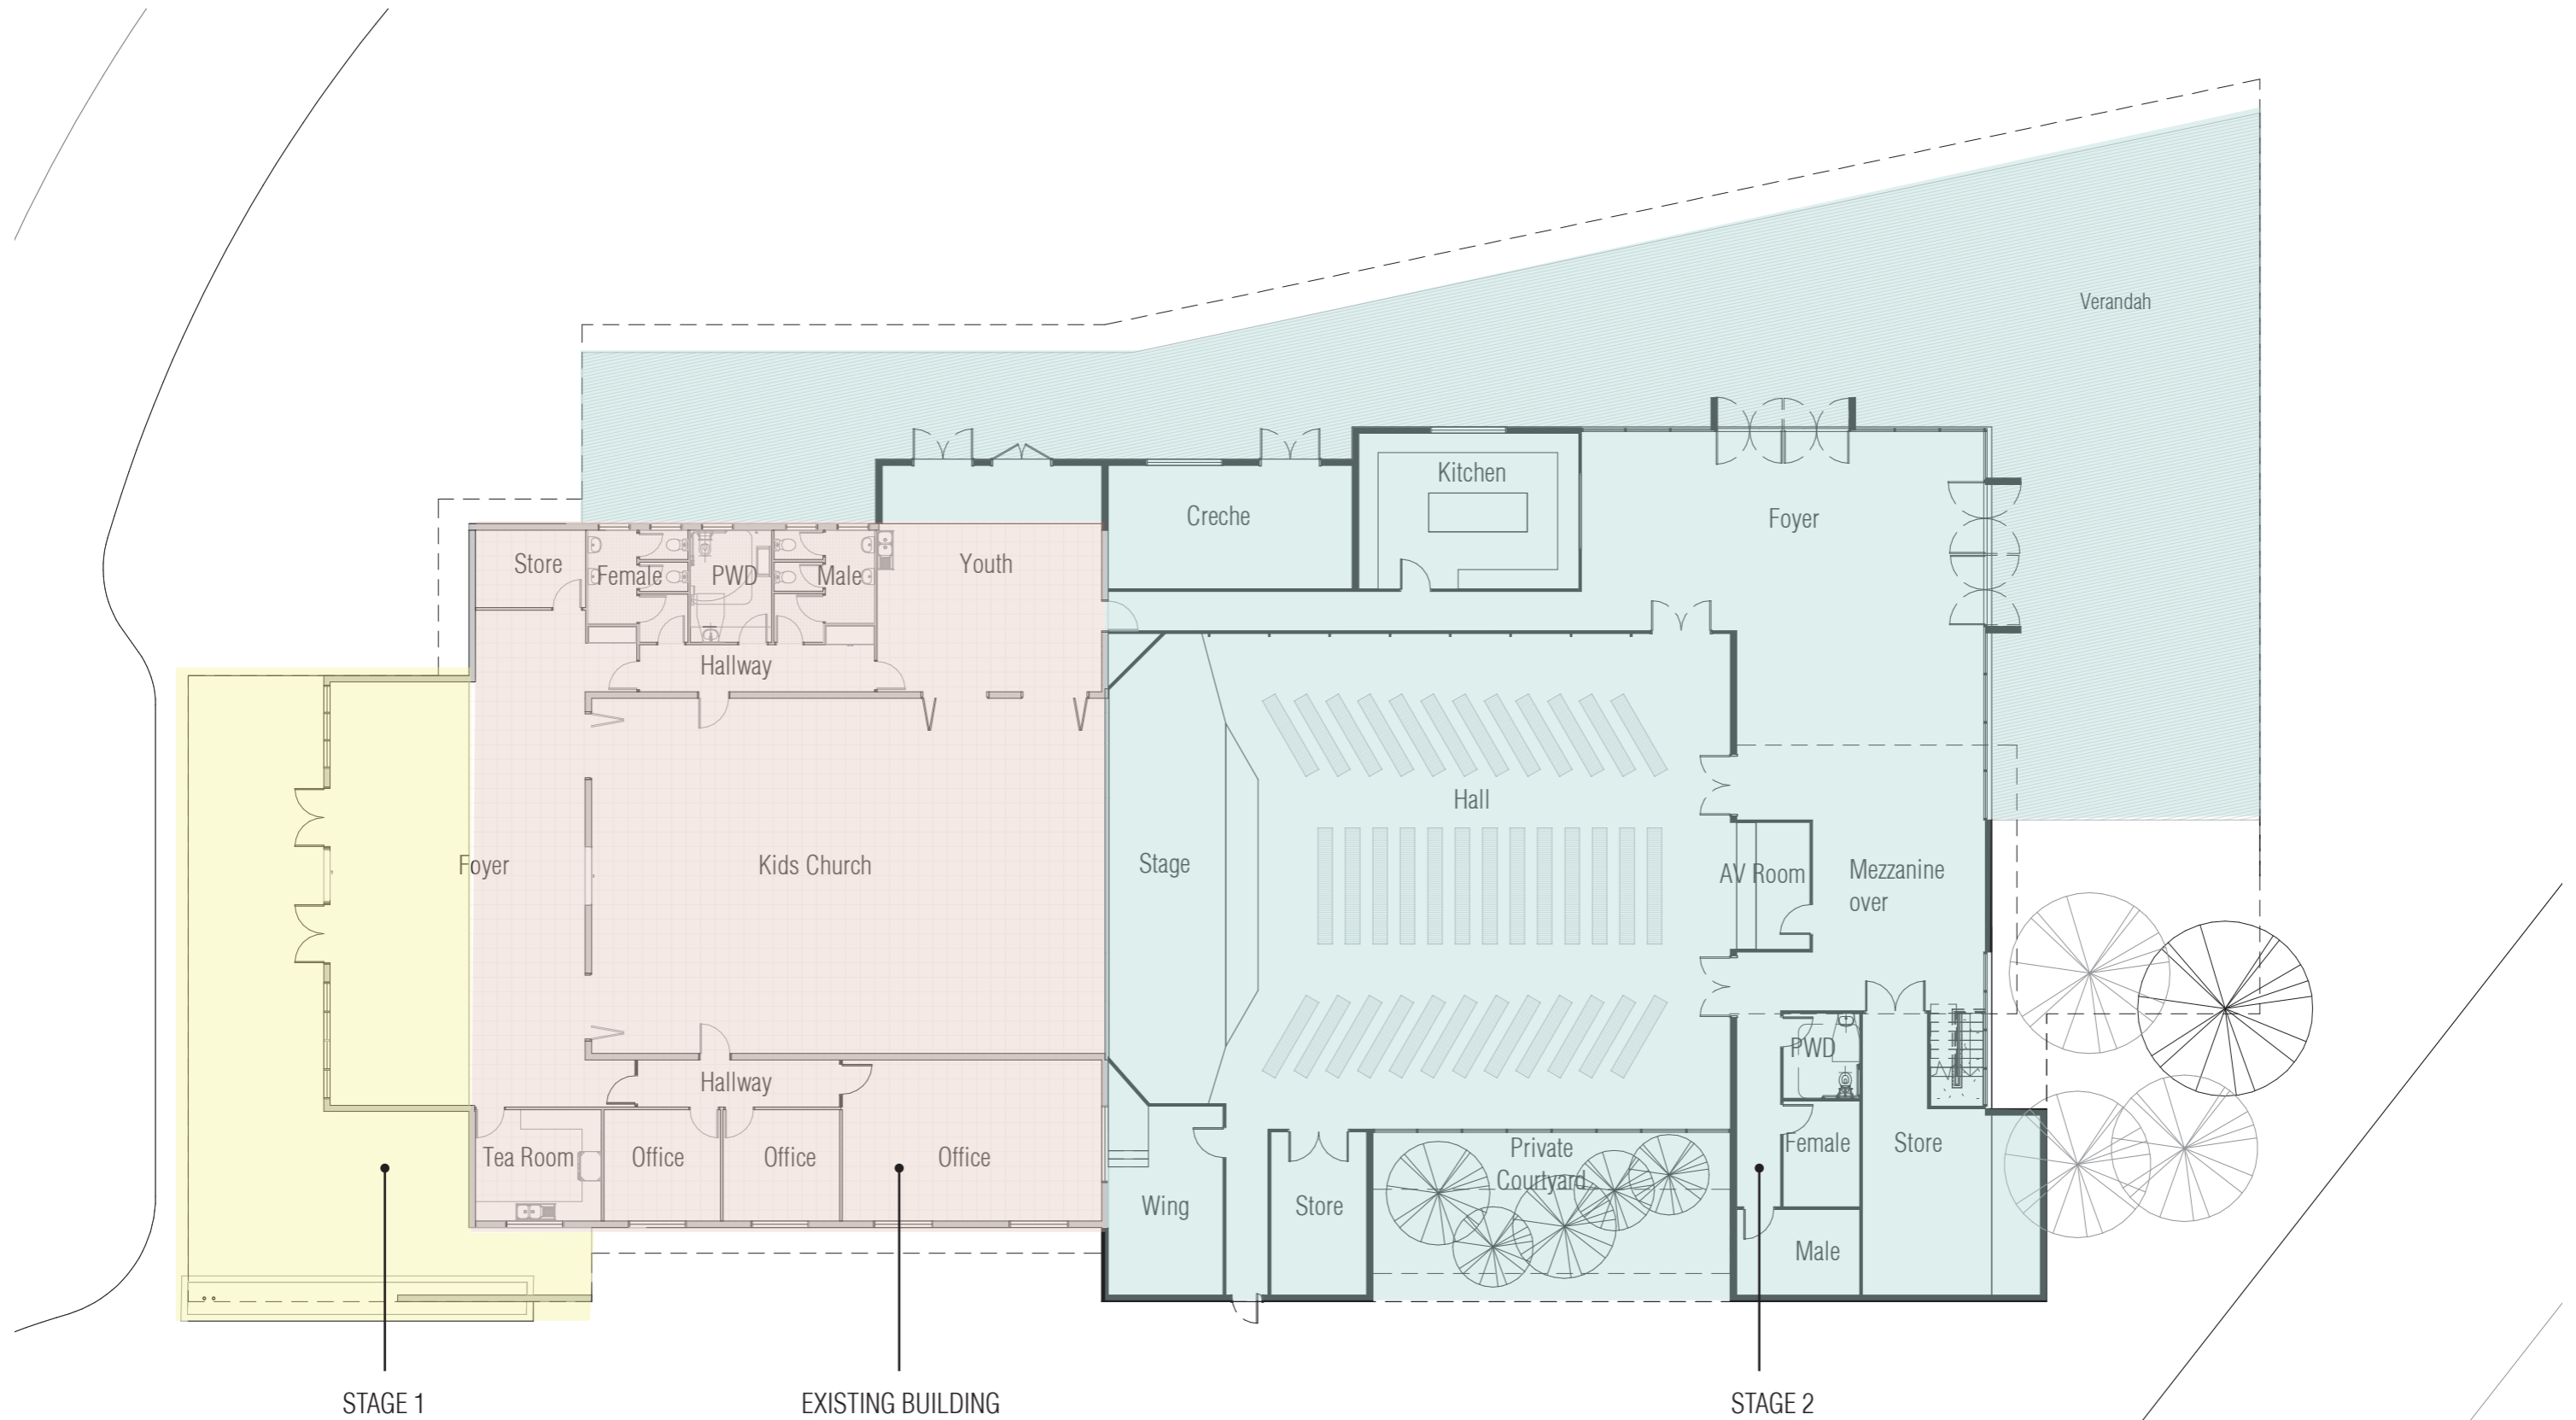

PROPOSED BUILDING EXTENSION


FLOOR PLAN

Scale 1:200

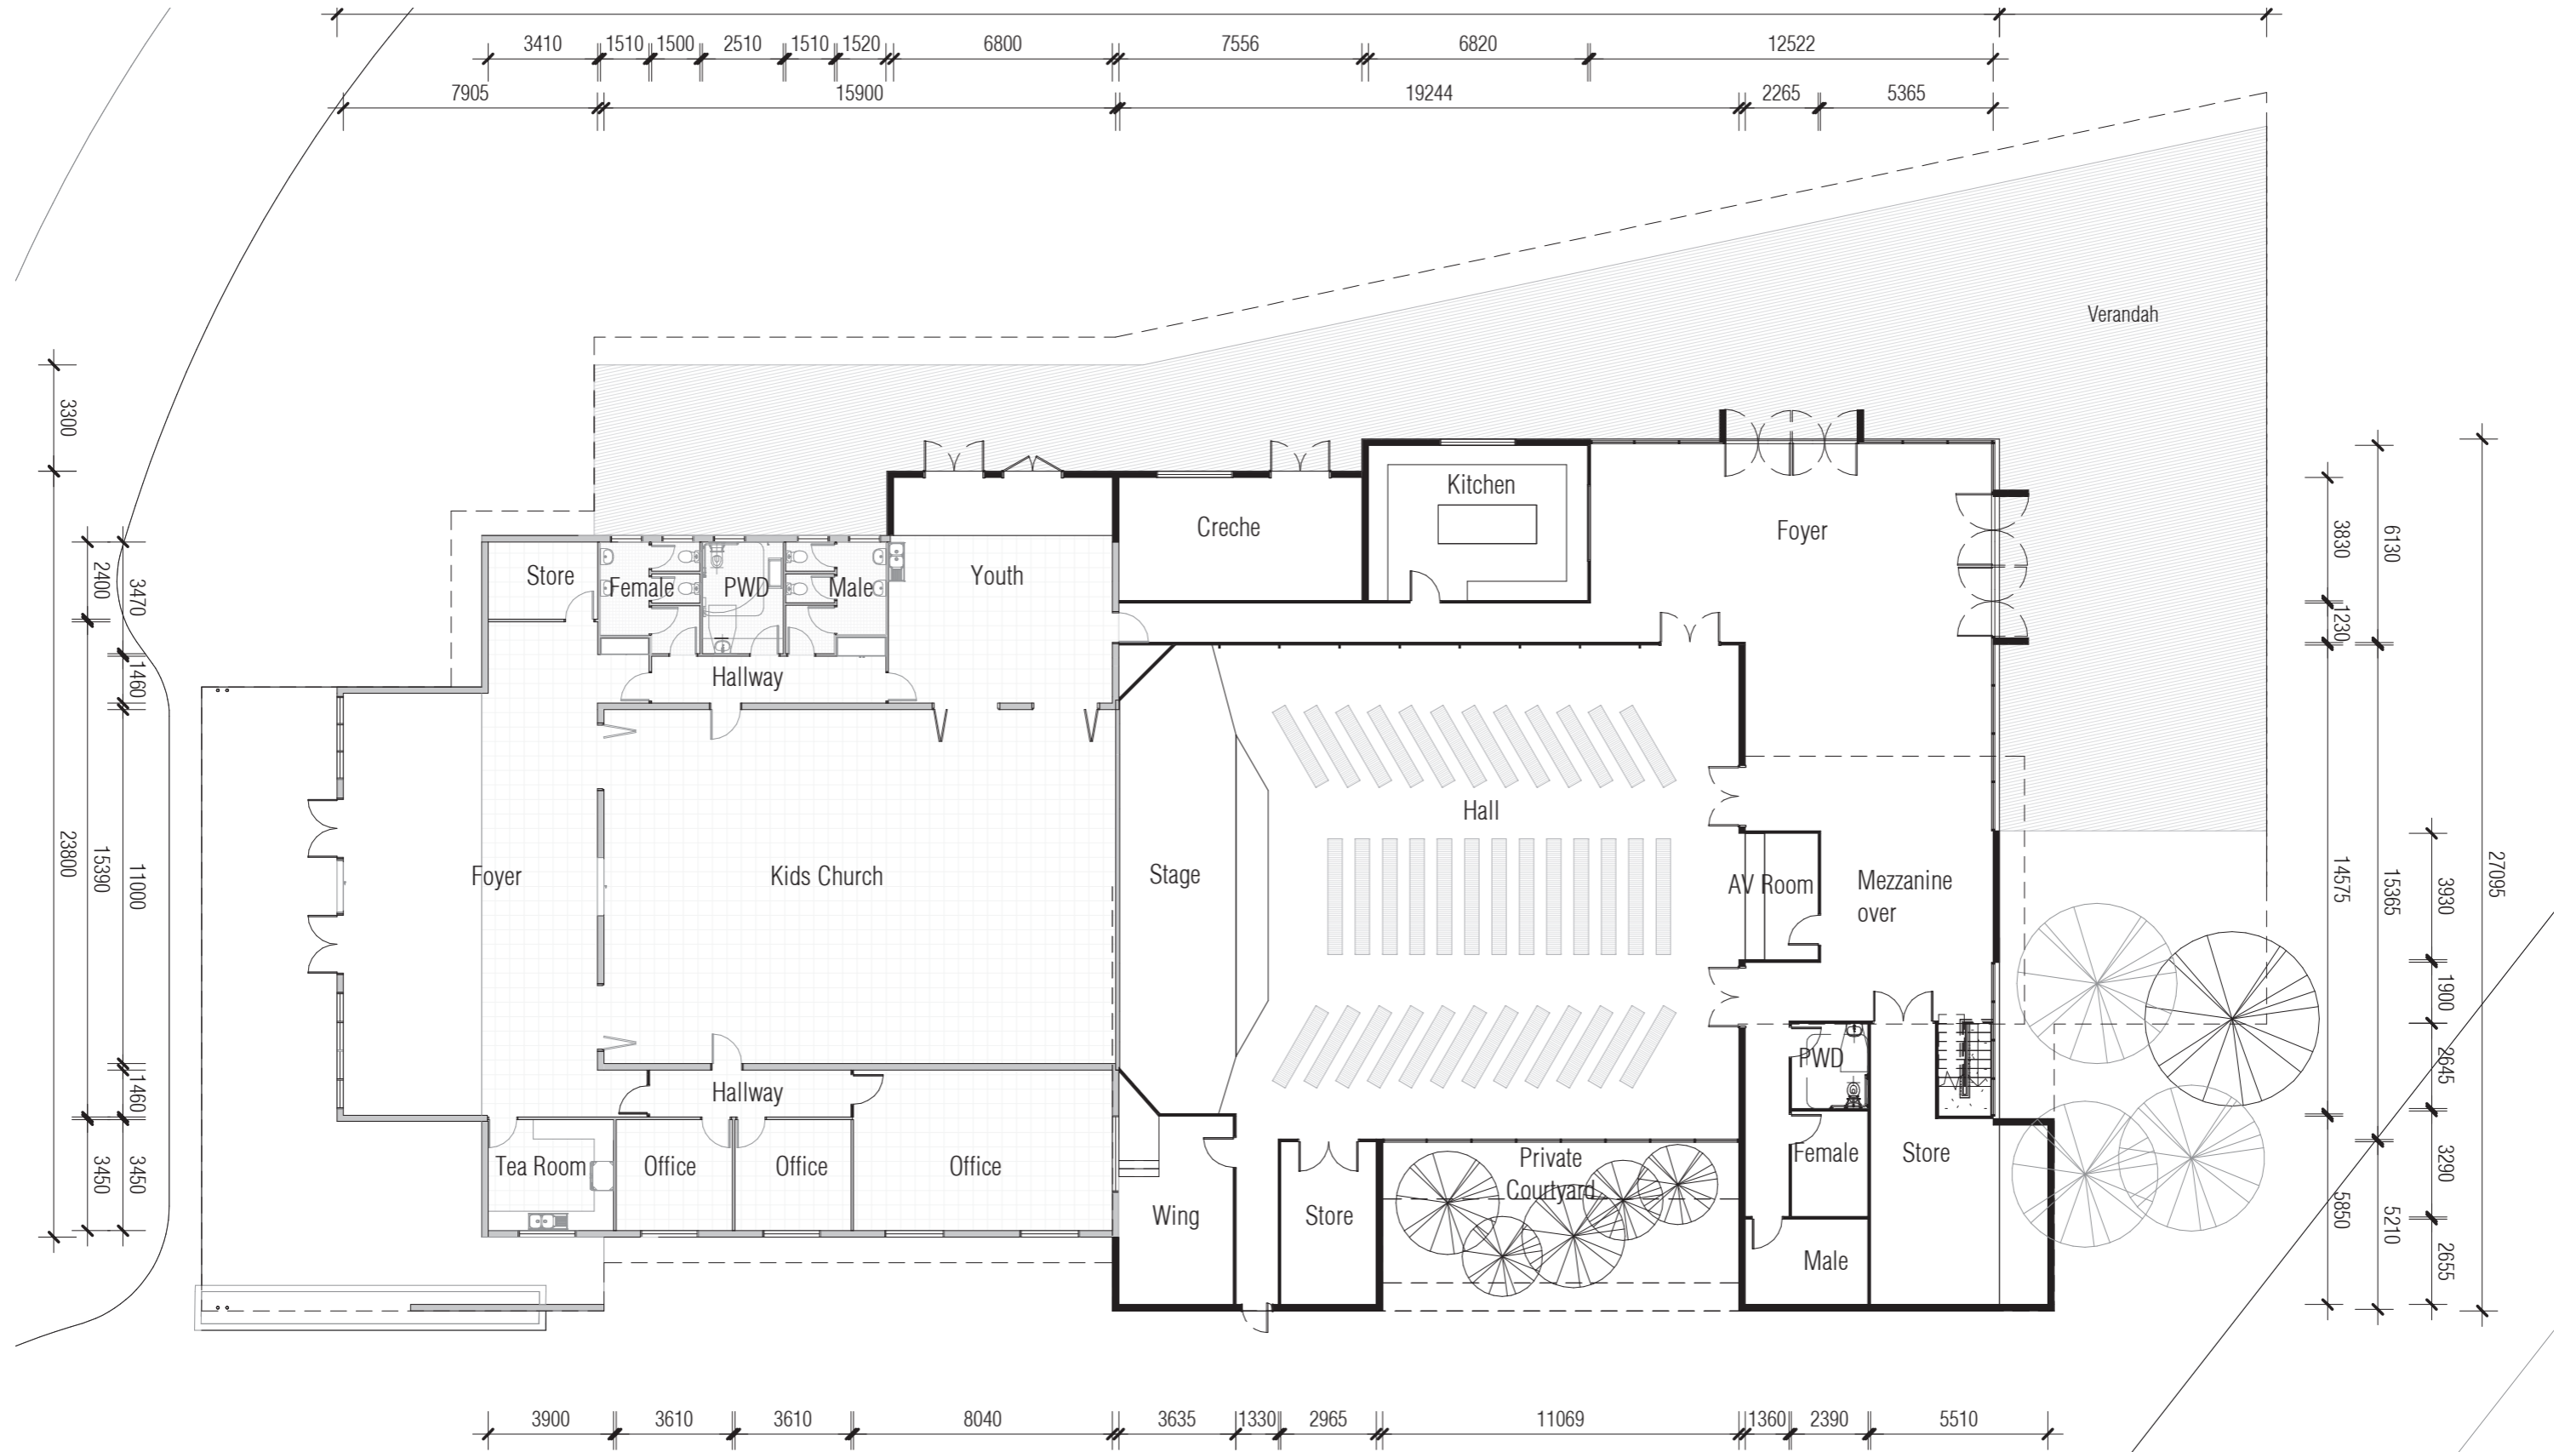

3D PERSPECTIVES

EXTERIOR

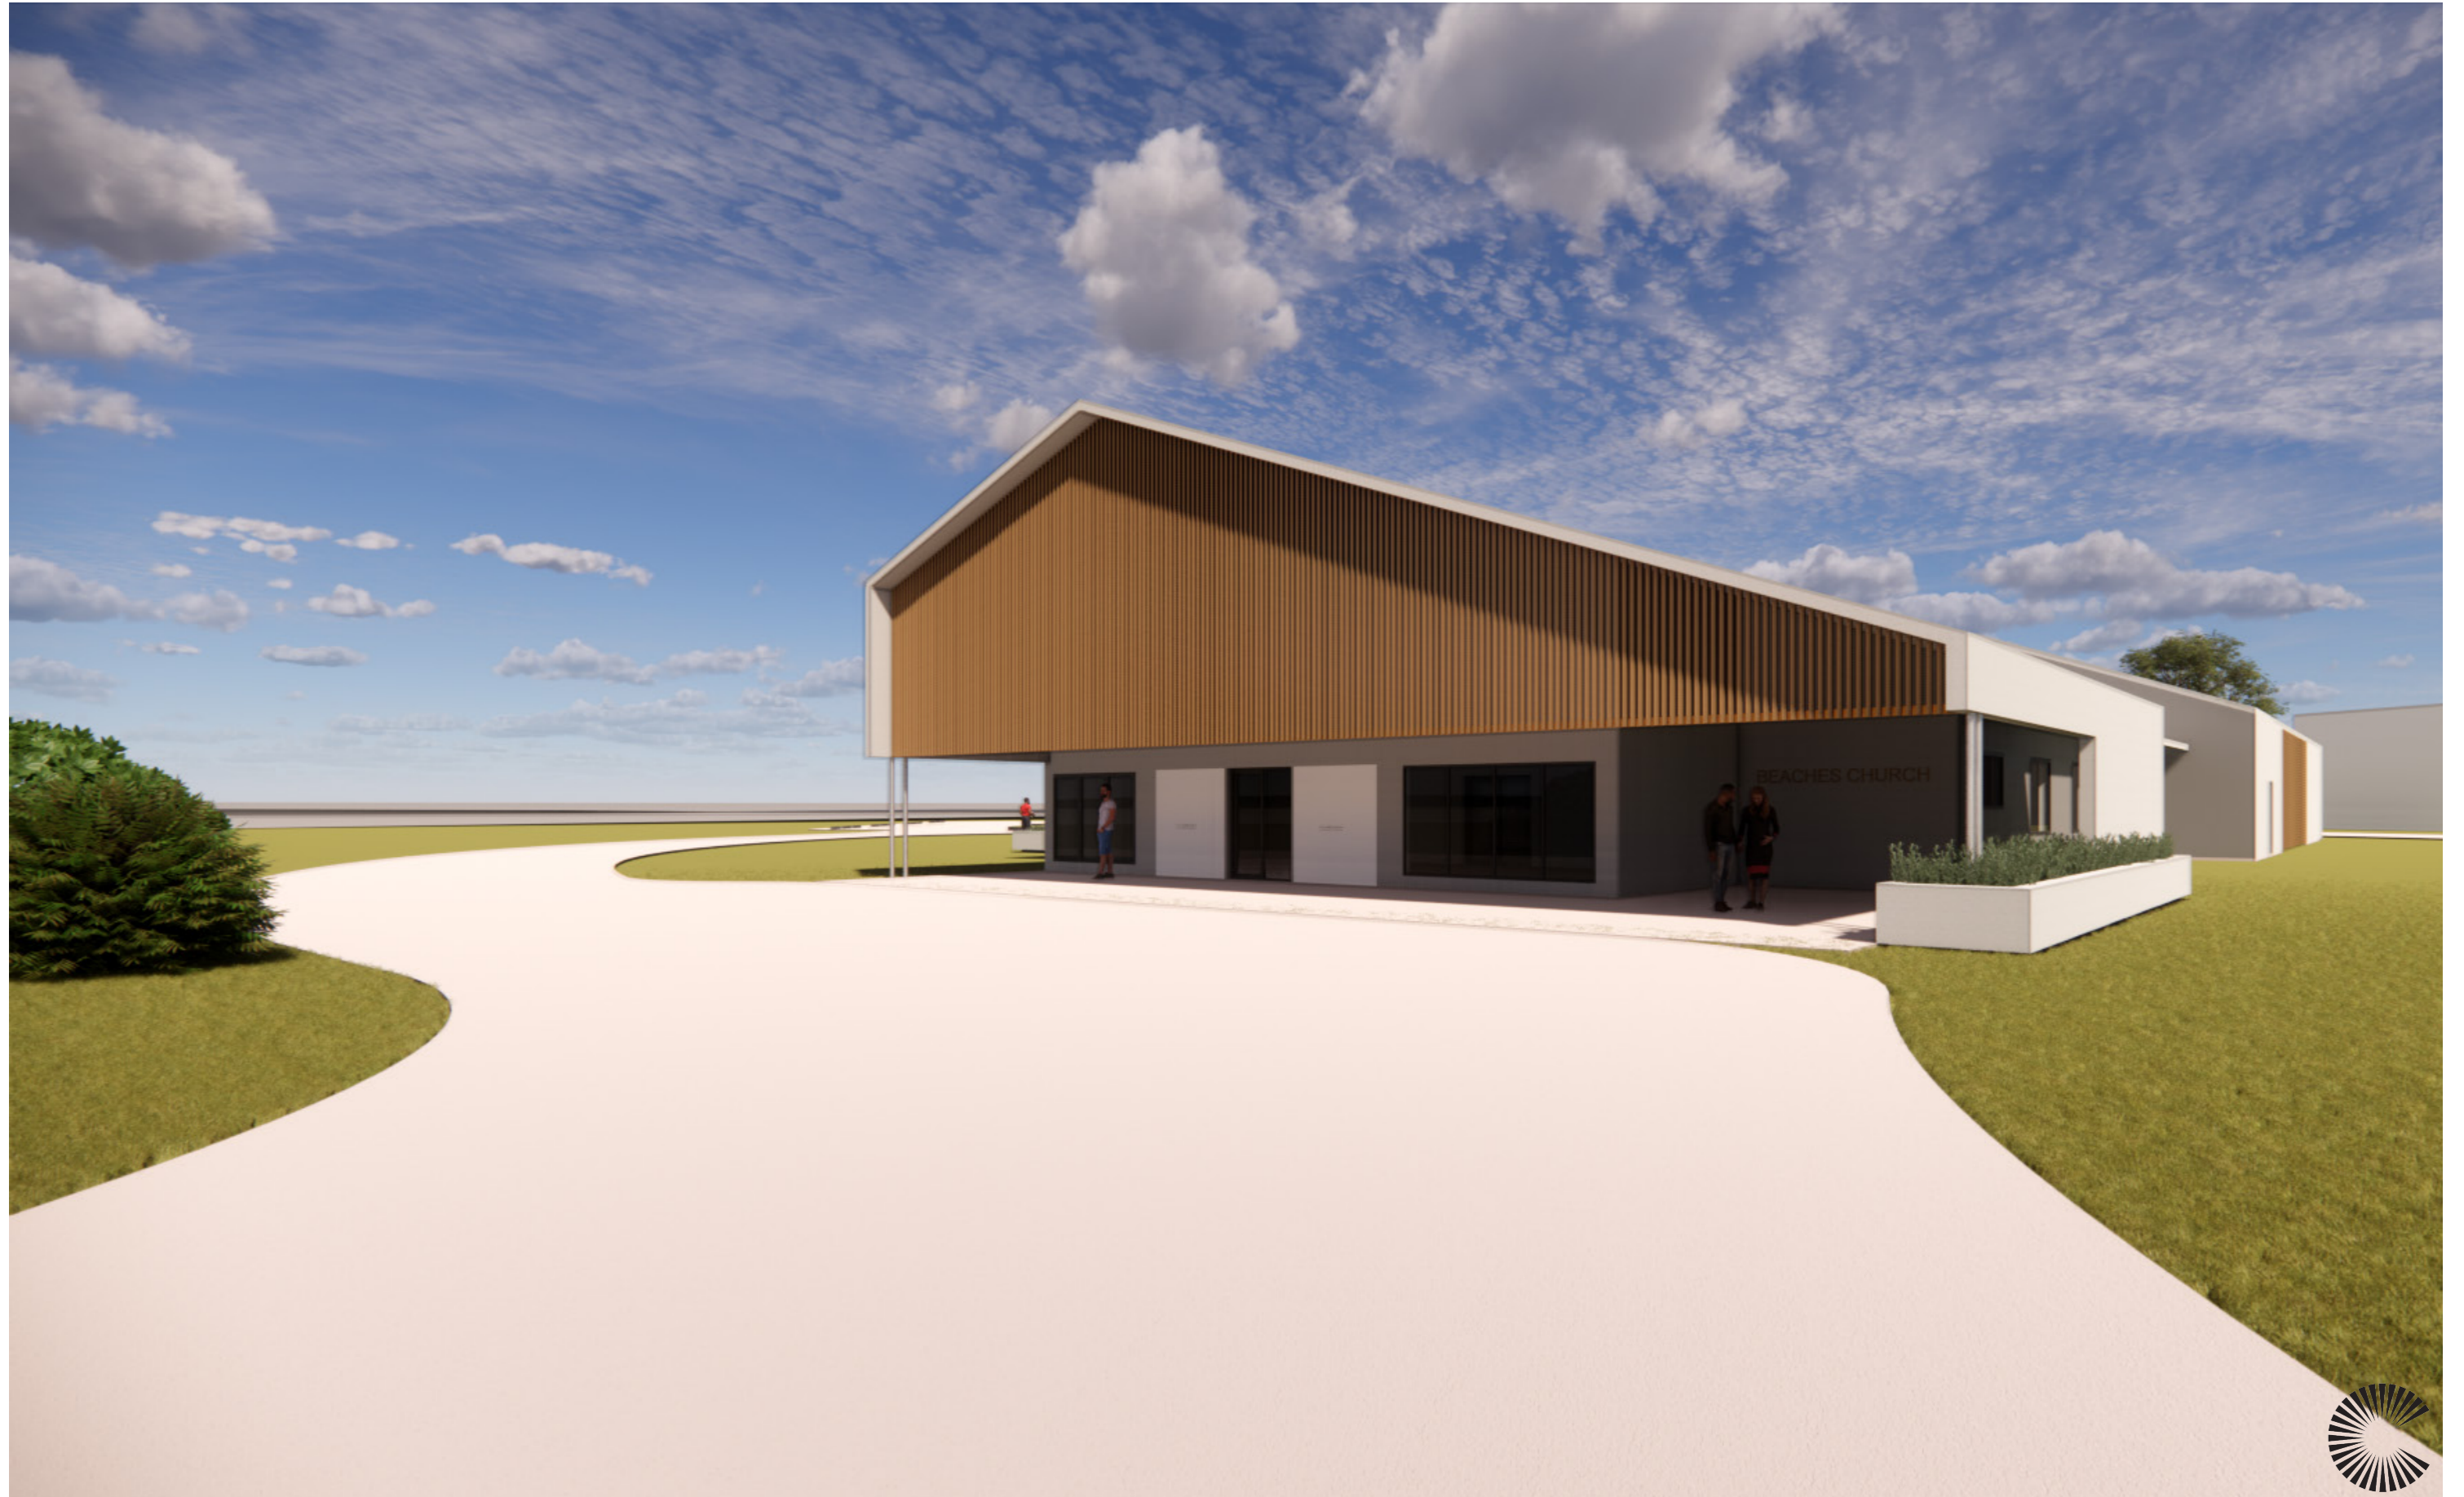

3D PERSPECTIVES

INTERIOR



3D PERSPECTIVES

EXTERIOR

